

OFFICE OF THE FULTON COUNTY ENGINEER

9120 County Road 14
Wauseon, Ohio 43567-9669

Telephone: 419-335-3816 www.fultoncountyoh.com/engineer.htm Fax: 419-335-1091

Frank T. Onweller, P.E., P.S.
County Engineer

Rod Creager, P.E., P.S.
Chief Deputy Engineer

January 19, 2017

ADDENDUM 1

Reconstruction of Fulton County Road M Between Road 22 & SR 66
Including Bridge M23.9 Replacement


RE: Drainage Specifications, Inlet Protection, Reference #131

1. Drainage Specifications
Type B Conduit may include 707.33 in addition to the 706.02 (Class IV) or 707.45 previously listed.

All 2-2B Catch Basins may be concrete as per the ODOT 2010 specification or may be a Nyoplast 24" Drain Basin, or approved equal, as per the attached detail. This shall include the concrete slab at the minimum dimensions shown.
2. Inlet Protection
Inlet Protection may include silt fence as per the detail on plan sheet #7 or may include any other inlet protection as approved by the Engineer.
3. Reference #131
As a clarification, there are only two butt joints on Bridge M21.4. Both butt joints are 40' long but have varying widths of 28' and 20'. The correct quantity is shown.

End of addendum.

NYLOPLAST 24" DRAIN BASIN: 2824AG __X

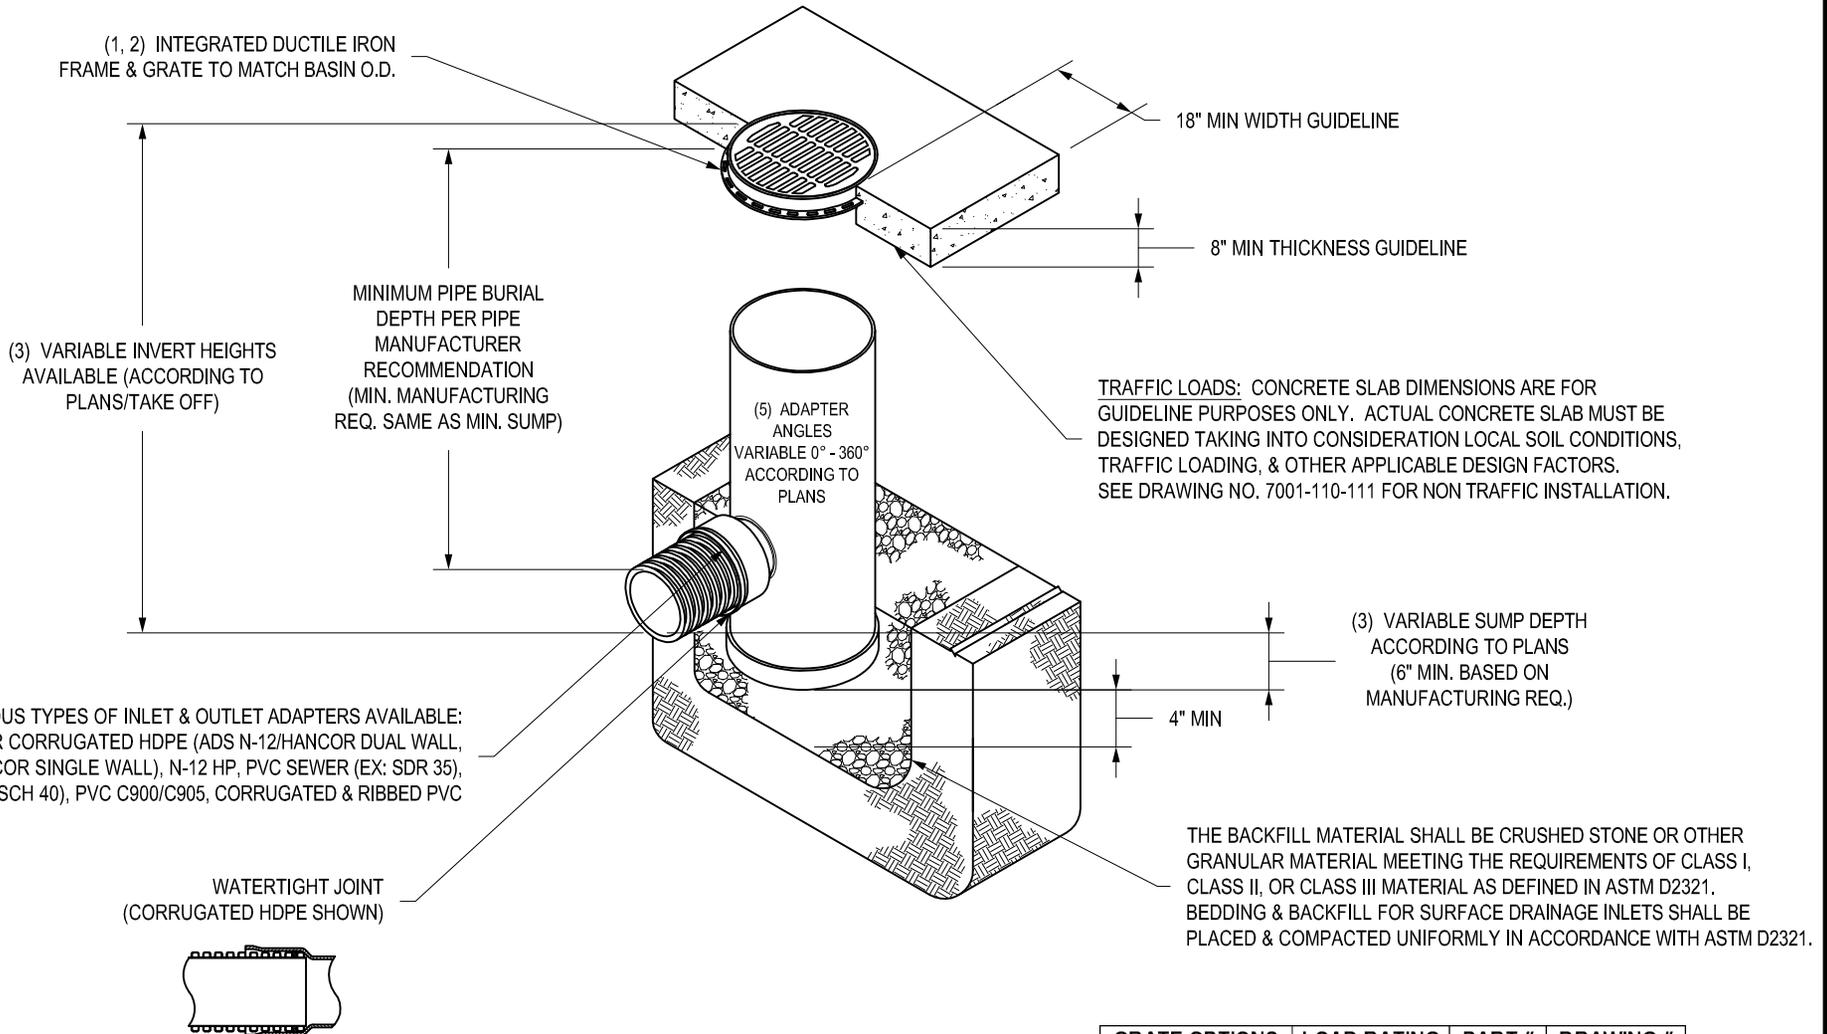

GRATE OPTIONS	LOAD RATING	PART #	DRAWING #
PEDESTRIAN	MEETS H-10	2499CGP	7001-110-216
STANDARD	MEETS H-20	2499CGS	7001-110-217
SOLID COVER	MEETS H-20	2499CGC	7001-110-218
DOME	N/A	2499CGD	7001-110-219
DROP IN GRATE	LIGHT DUTY	2401DI	7001-110-075

- 1 - GRATES/SOLID COVER SHALL BE DUCTILE IRON PER ASTM A536 GRADE 70-50-05.
- 2 - FRAMES SHALL BE DUCTILE IRON PER ASTM A536 GRADE 70-50-05.
- 3 - DRAIN BASIN TO BE CUSTOM MANUFACTURED ACCORDING TO PLAN DETAILS. RISERS ARE NEEDED FOR BASINS OVER 84" DUE TO SHIPPING RESTRICTIONS. SEE DRAWING NO. 7001-110-065.
- 4 - DRAINAGE CONNECTION STUB JOINT TIGHTNESS SHALL CONFORM TO ASTM D3212 FOR CORRUGATED HDPE (ADS N-12/HANCOR DUAL WALL), N-12 HP & PVC SEWER.
- 5 - ADAPTERS CAN BE MOUNTED ON ANY ANGLE 0° TO 360°. TO DETERMINE MINIMUM ANGLE BETWEEN ADAPTERS SEE DRAWING NO. 7001-110-012.

THIS PRINT DISCLOSES SUBJECT MATTER IN WHICH NYLOPLAST HAS PROPRIETARY RIGHTS. THE RECEIPT OR POSSESSION OF THIS PRINT DOES NOT CONFER, TRANSFER, OR LICENSE THE USE OF THE DESIGN OR TECHNICAL INFORMATION SHOWN HEREIN REPRODUCTION OF THIS PRINT OR ANY INFORMATION CONTAINED HEREIN, OR MANUFACTURE OF ANY ARTICLE HEREFROM, FOR THE DISCLOSURE TO OTHERS IS FORBIDDEN, EXCEPT BY SPECIFIC WRITTEN PERMISSION FROM NYLOPLAST.

©2013 NYLOPLAST

DRAWN BY	EBC	MATERIAL
DATE	04-03-06	
REVISED BY	NMH	PROJECT NO./NAME
DATE	03-14-16	
DWG SIZE	A	SCALE 1:40 SHEET 1 OF 1



**3130 VERONA AVE
BUFORD, GA 30518
PHN (770) 932-2443
FAX (770) 932-2490
www.nyloplast-us.com**

TITLE	
24 IN DRAIN BASIN QUICK SPEC INSTALLATION DETAIL	
DWG NO.	7001-110-192
REV	E